
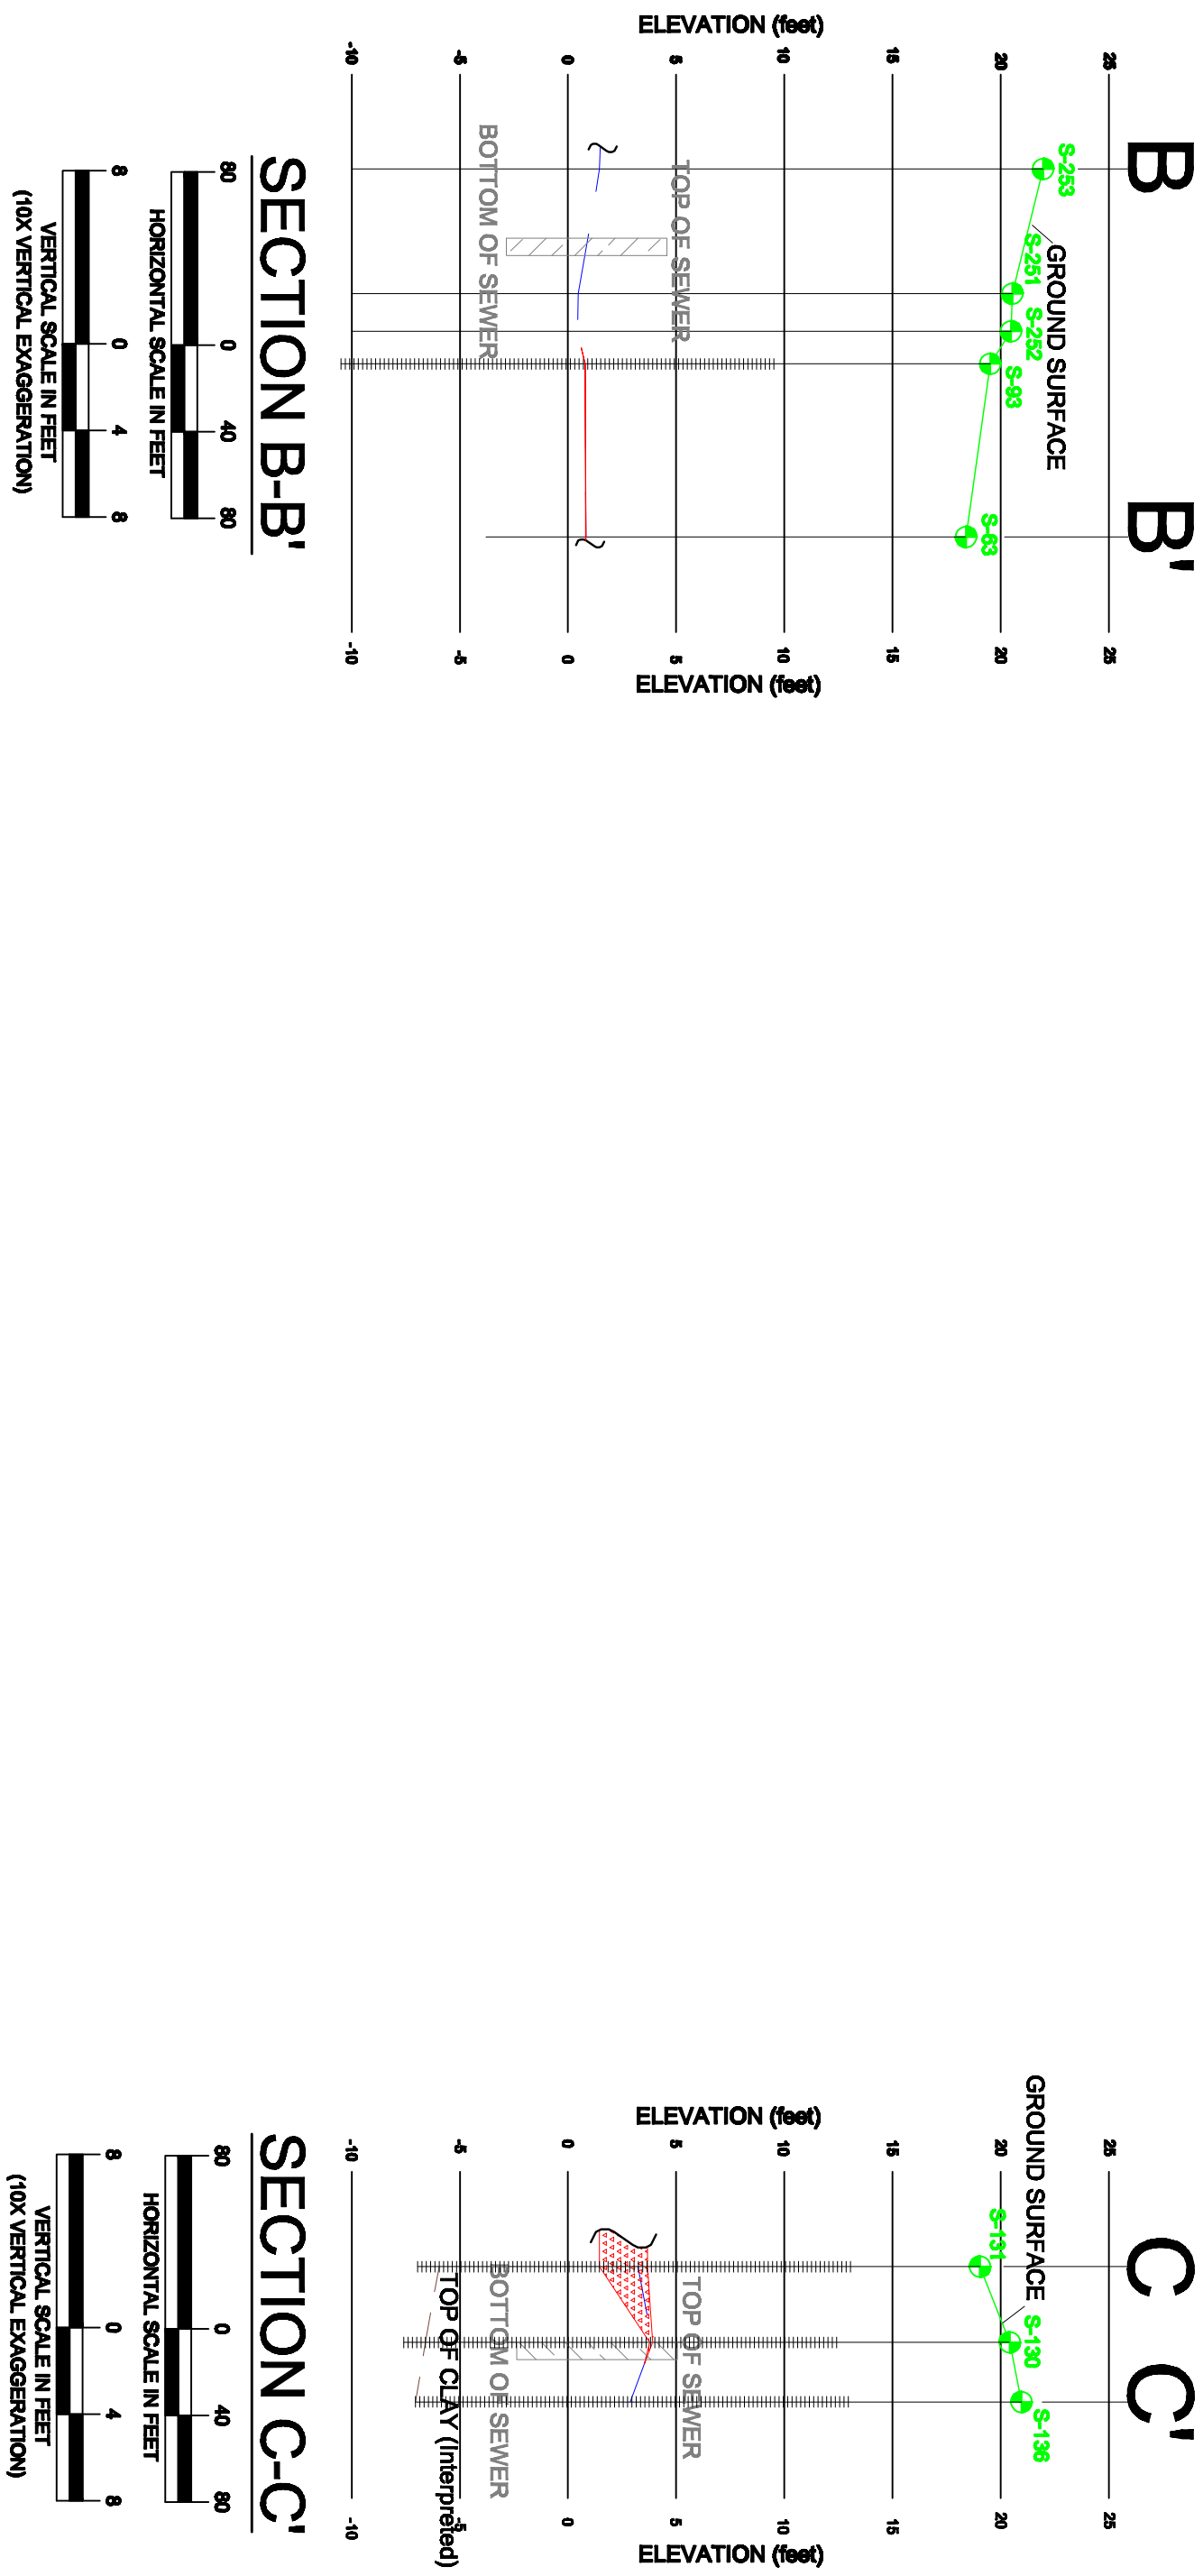


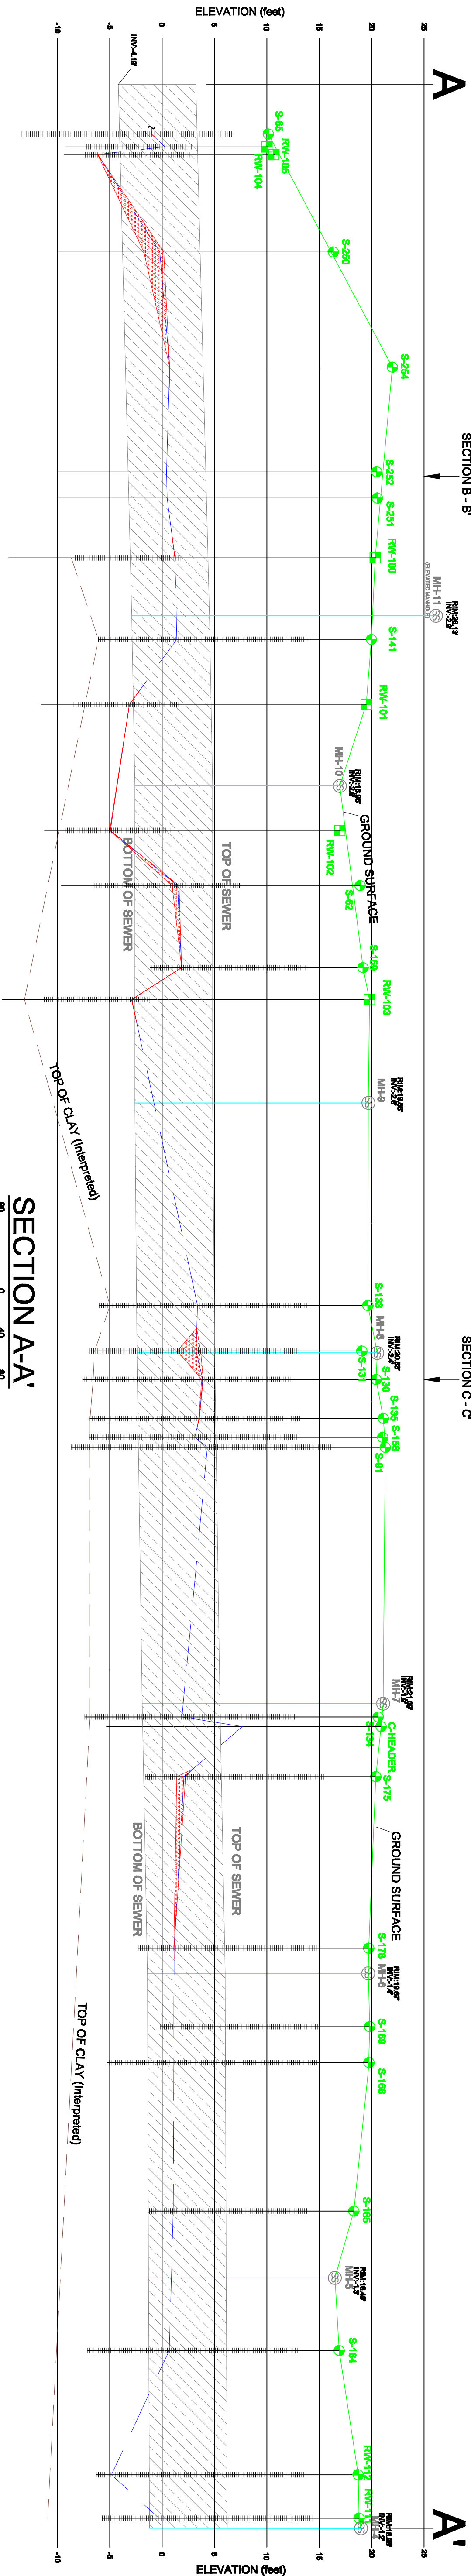

LEGEND:

- MONITORING WELL
- RECOVERY WELL
- SEWER MANHOLE
- TOP OF CLAY (Interpreted)
- GROUND SURFACE (Estimated)
- OBSERVED PRODUCT LINE 2000
- WATER LEVEL, JUNE 2000
- POLLOCK STREET SEWER

NOTES:

1. ORIGINAL, POLLOCK STREET SEWER SECTION, MAY WITH LIQUID LEVELS, OCTOBER 4, 2000, PROVIDED BY AQUATERRA TECHNOLOGIES, INC.
2. ELEVATION DATA OBTAINED FROM MAY 2000 WELL SURVEY. ELEVATIONS REFERENCED TO NAVD 83 DATUM.

